


- NOTES:**
- 1) THE CONTRACTOR SHALL NOTIFY DIG SAFE AT 1-888-DIG-SAFE (1-888-344-7233) AT LEAST 72 HOURS PRIOR TO COMMENCING ANY EXCAVATION ON PUBLIC OR PRIVATE PROPERTY WITHIN 100 FEET OF UNDERGROUND UTILITIES. THE EXCAVATOR IS RESPONSIBLE TO MAINTAIN MARKS. DIG SAFE TICKETS EXPIRE IN THIRTY DAYS.
 - 2) UNDERGROUND UTILITY LOCATIONS ARE BASED UPON BEST AVAILABLE EVIDENCE AND ARE NOT FIELD VERIFIED. LOCATING AND PROTECTING ANY ABOVEGROUND OR UNDERGROUND UTILITIES IS THE SOLE RESPONSIBILITY OF THE CONTRACTOR AND/OR THE OWNER. UTILITY CONFLICTS SHOULD BE REPORTED AT ONCE TO THE DESIGN ENGINEER.
 - 3) CONTRACTOR SHALL INSTALL AND MAINTAIN EROSION CONTROL MEASURES IN ACCORDANCE WITH THE "NEW HAMPSHIRE STORMWATER MANUAL, VOLUME 3, EROSION AND SEDIMENT CONTROLS DURING CONSTRUCTION. (NHDES DECEMBER 2008).

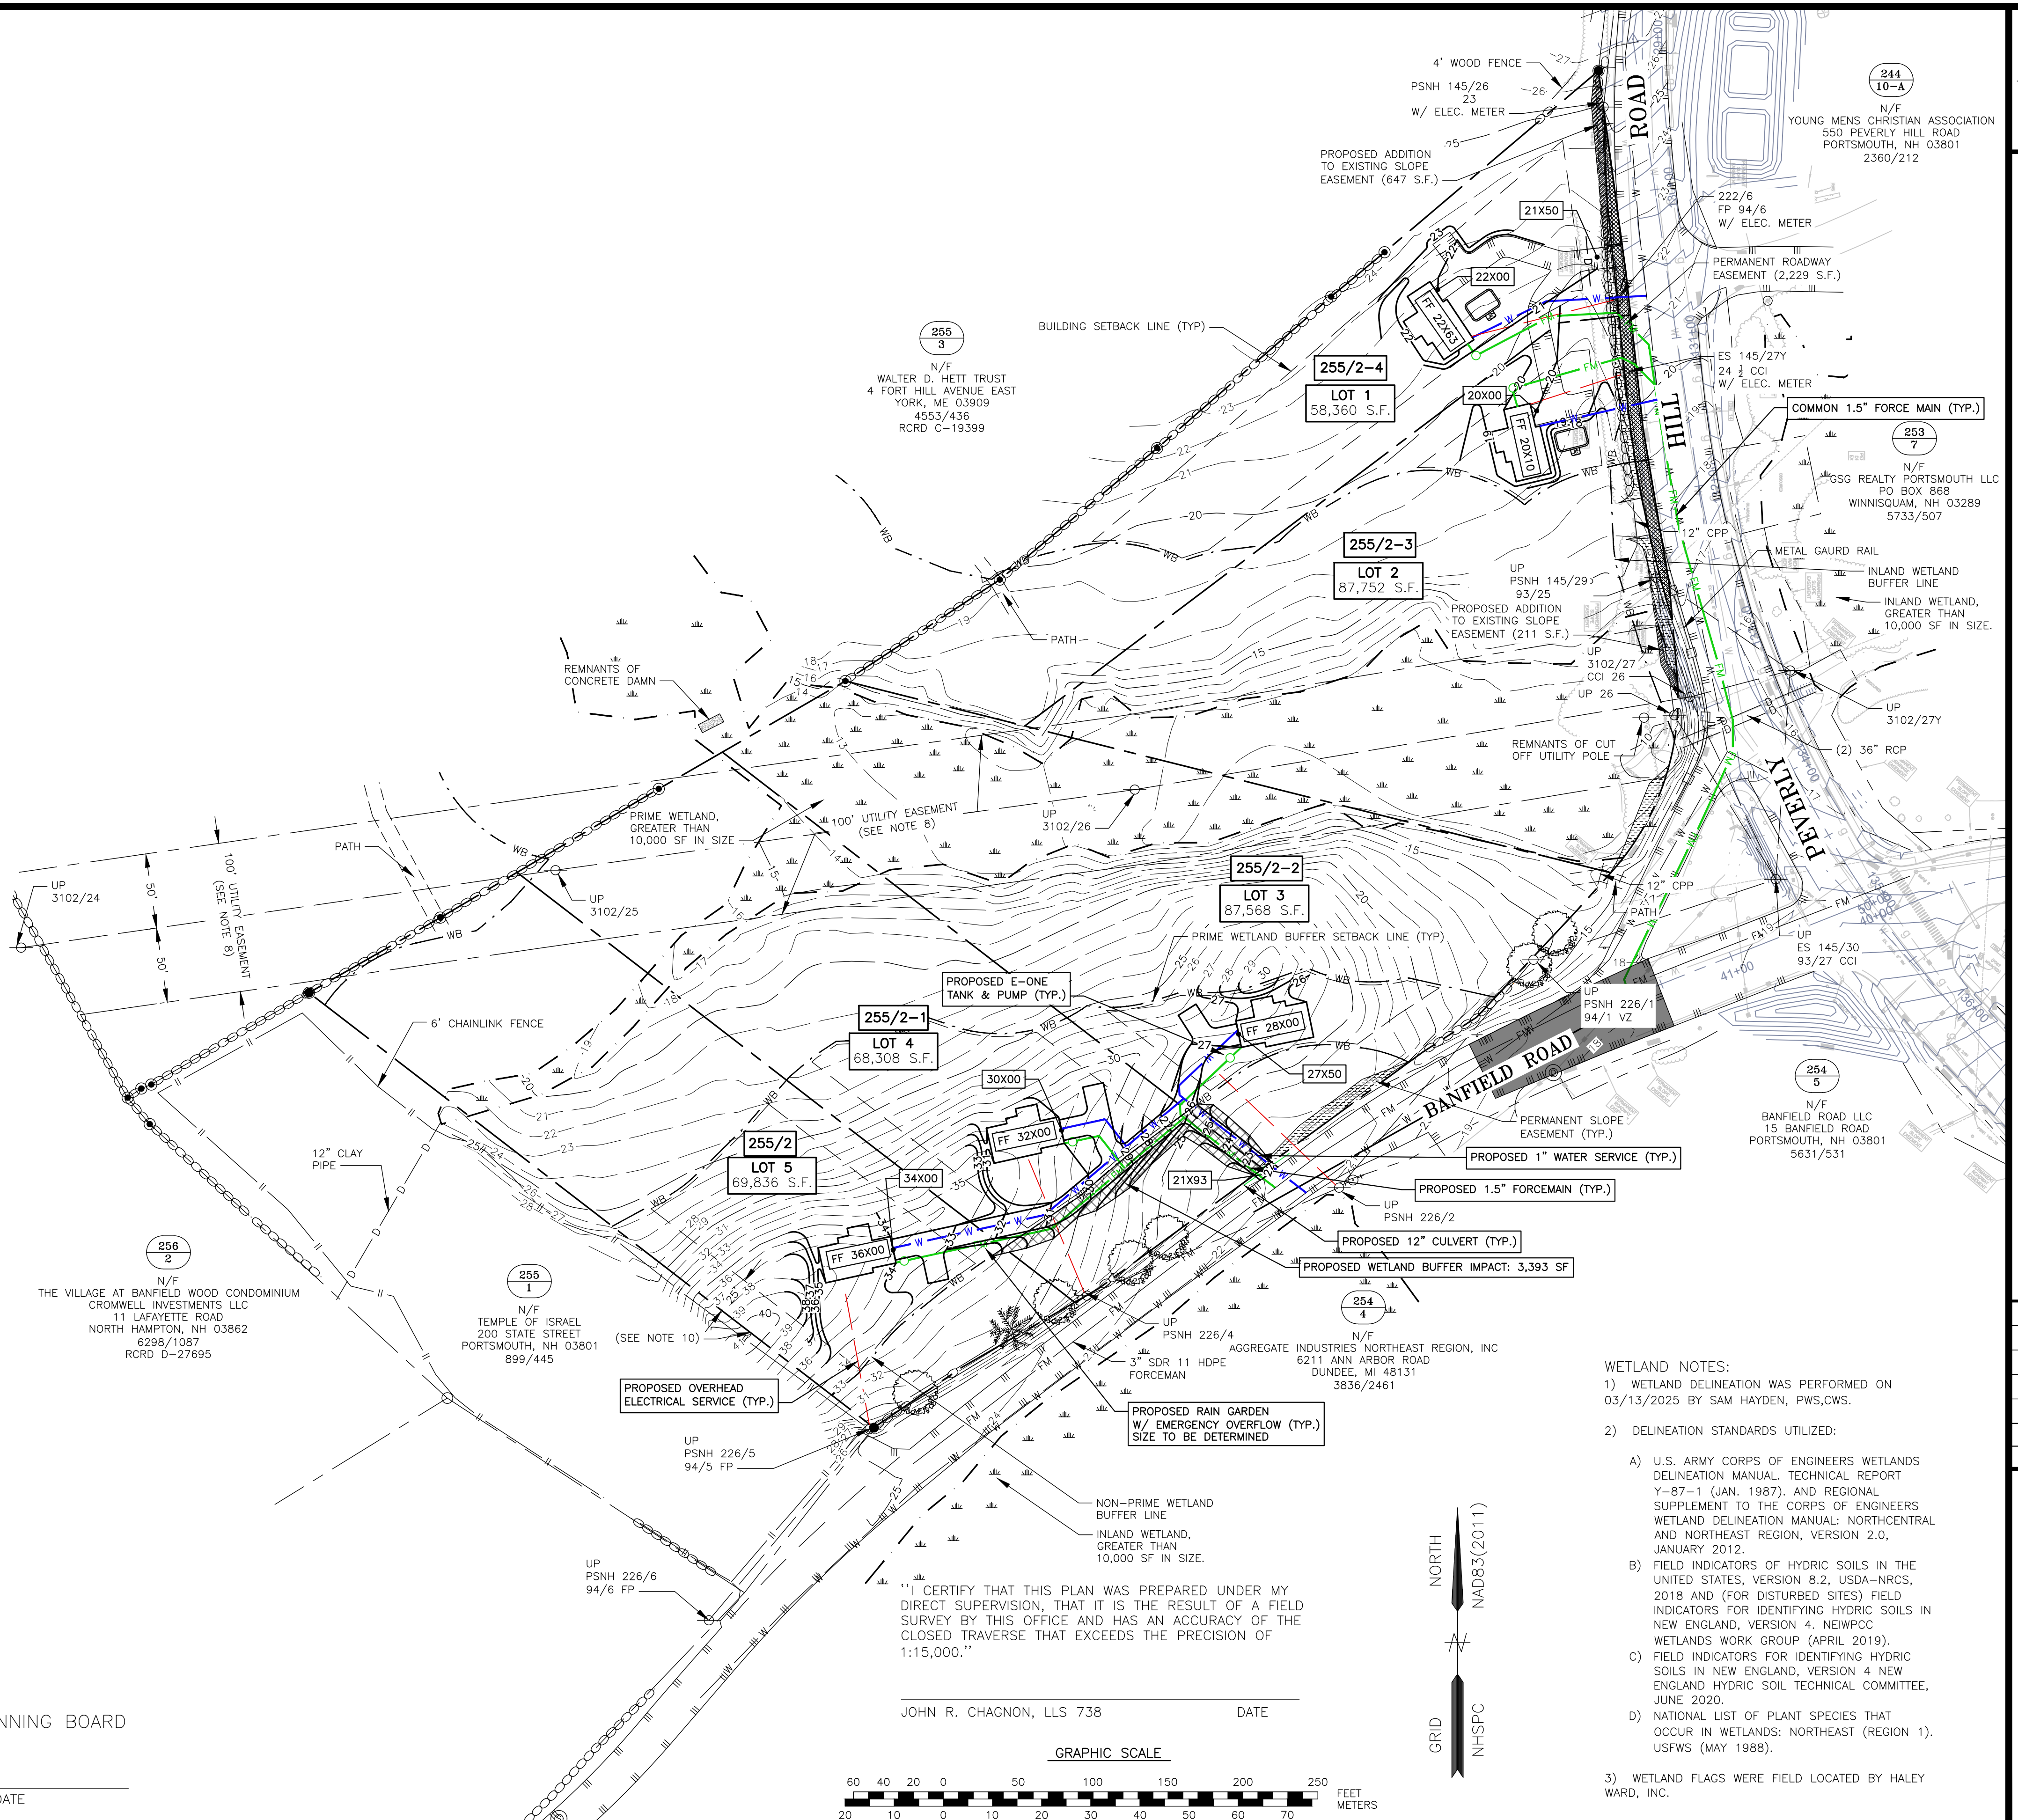

WETLAND NOTES:
1) WETLAND DELINEATION WAS PERFORMED ON 03/13/2025 BY SAM HAYDEN, PWS,CWS.

2) DELINEATION STANDARDS UTILIZED:

- A) U.S. ARMY CORPS OF ENGINEERS WETLANDS DELINEATION MANUAL, TECHNICAL REPORT Y-87-1 (JAN. 1987). AND REGIONAL SUPPLEMENT TO THE CORPS OF ENGINEERS WETLAND DELINEATION MANUAL: NORTHEASTRAL AND NORTHEAST REGION, VERSION 2.0, JANUARY 2012.
- B) FIELD INDICATORS OF HYDRIC SOILS IN THE UNITED STATES, VERSION 8.2, USDA-NRCS, 2018 AND (FOR DISTURBED SITES) FIELD INDICATORS FOR IDENTIFYING HYDRIC SOILS IN NEW ENGLAND, VERSION 4, NEWPCC WETLANDS WORK GROUP (APRIL 2019).
- C) FIELD INDICATORS FOR IDENTIFYING HYDRIC SOILS IN NEW ENGLAND, VERSION 4 NEW ENGLAND HYDRIC SOIL TECHNICAL COMMITTEE, JUNE 2020.
- D) NATIONAL LIST OF PLANT SPECIES THAT OCCUR IN WETLANDS: NORTHEAST (REGION 1). USFWS (MAY 1988).

3) WETLAND FLAGS WERE FIELD LOCATED BY HALEY WARD, INC.

4	GRADING/WETLAND IMPACTS	6/25/25
3	GRADING/EASEMENTS	5/21/25
2	UTILITY DESIGN	4/23/25
1	LOTS	3/1/25
0	ISSUED FOR COMMENT	2/12/25
NO.	DESCRIPTION	DATE

REVISIONS

**GRADING PLAN
TAX MAP 255 - LOT 2**

OWNER:
WALTER D. HETT
BANFIELD ROAD &
PEVERLY HILL ROAD
CITY OF PORTSMOUTH
COUNTY OF ROCKINGHAM
STATE OF NEW HAMPSHIRE

SCALE: 1"=60' JANUARY 2025


APPROVED BY THE PORTSMOUTH PLANNING BOARD

CHAIRMAN


DATE

JOHN R. CHAGNON, LLS 738 DATE

GRAPHIC SCALE

 

- NOTES:
- 1) THE CONTRACTOR SHALL NOTIFY DIG SAFE AT 1-888-DIG-SAFE (1-888-344-7233) AT LEAST 72 HOURS PRIOR TO COMMENCING ANY EXCAVATION ON PUBLIC OR PRIVATE PROPERTY WITHIN 100 FEET OF UNDERGROUND UTILITIES. THE EXCAVATOR IS RESPONSIBLE TO MAINTAIN MARKS. DIG SAFE TICKETS EXPIRE IN THIRTY DAYS.
 - 2) UNDERGROUND UTILITY LOCATIONS ARE BASED UPON BEST AVAILABLE EVIDENCE AND ARE NOT FIELD VERIFIED. LOCATING AND PROTECTING ANY ABOVEGROUND OR UNDERGROUND UTILITIES IS THE SOLE RESPONSIBILITY OF THE CONTRACTOR AND/OR THE OWNER. UTILITY CONFLICTS SHOULD BE REPORTED AT ONCE TO THE DESIGN ENGINEER.
 - 3) CONTRACTOR SHALL INSTALL AND MAINTAIN EROSION CONTROL MEASURES IN ACCORDANCE WITH THE "NEW HAMPSHIRE STORMWATER MANUAL, VOLUME 3, EROSION AND SEDIMENT CONTROLS DURING CONSTRUCTION. (NHDES DECEMBER 2008).

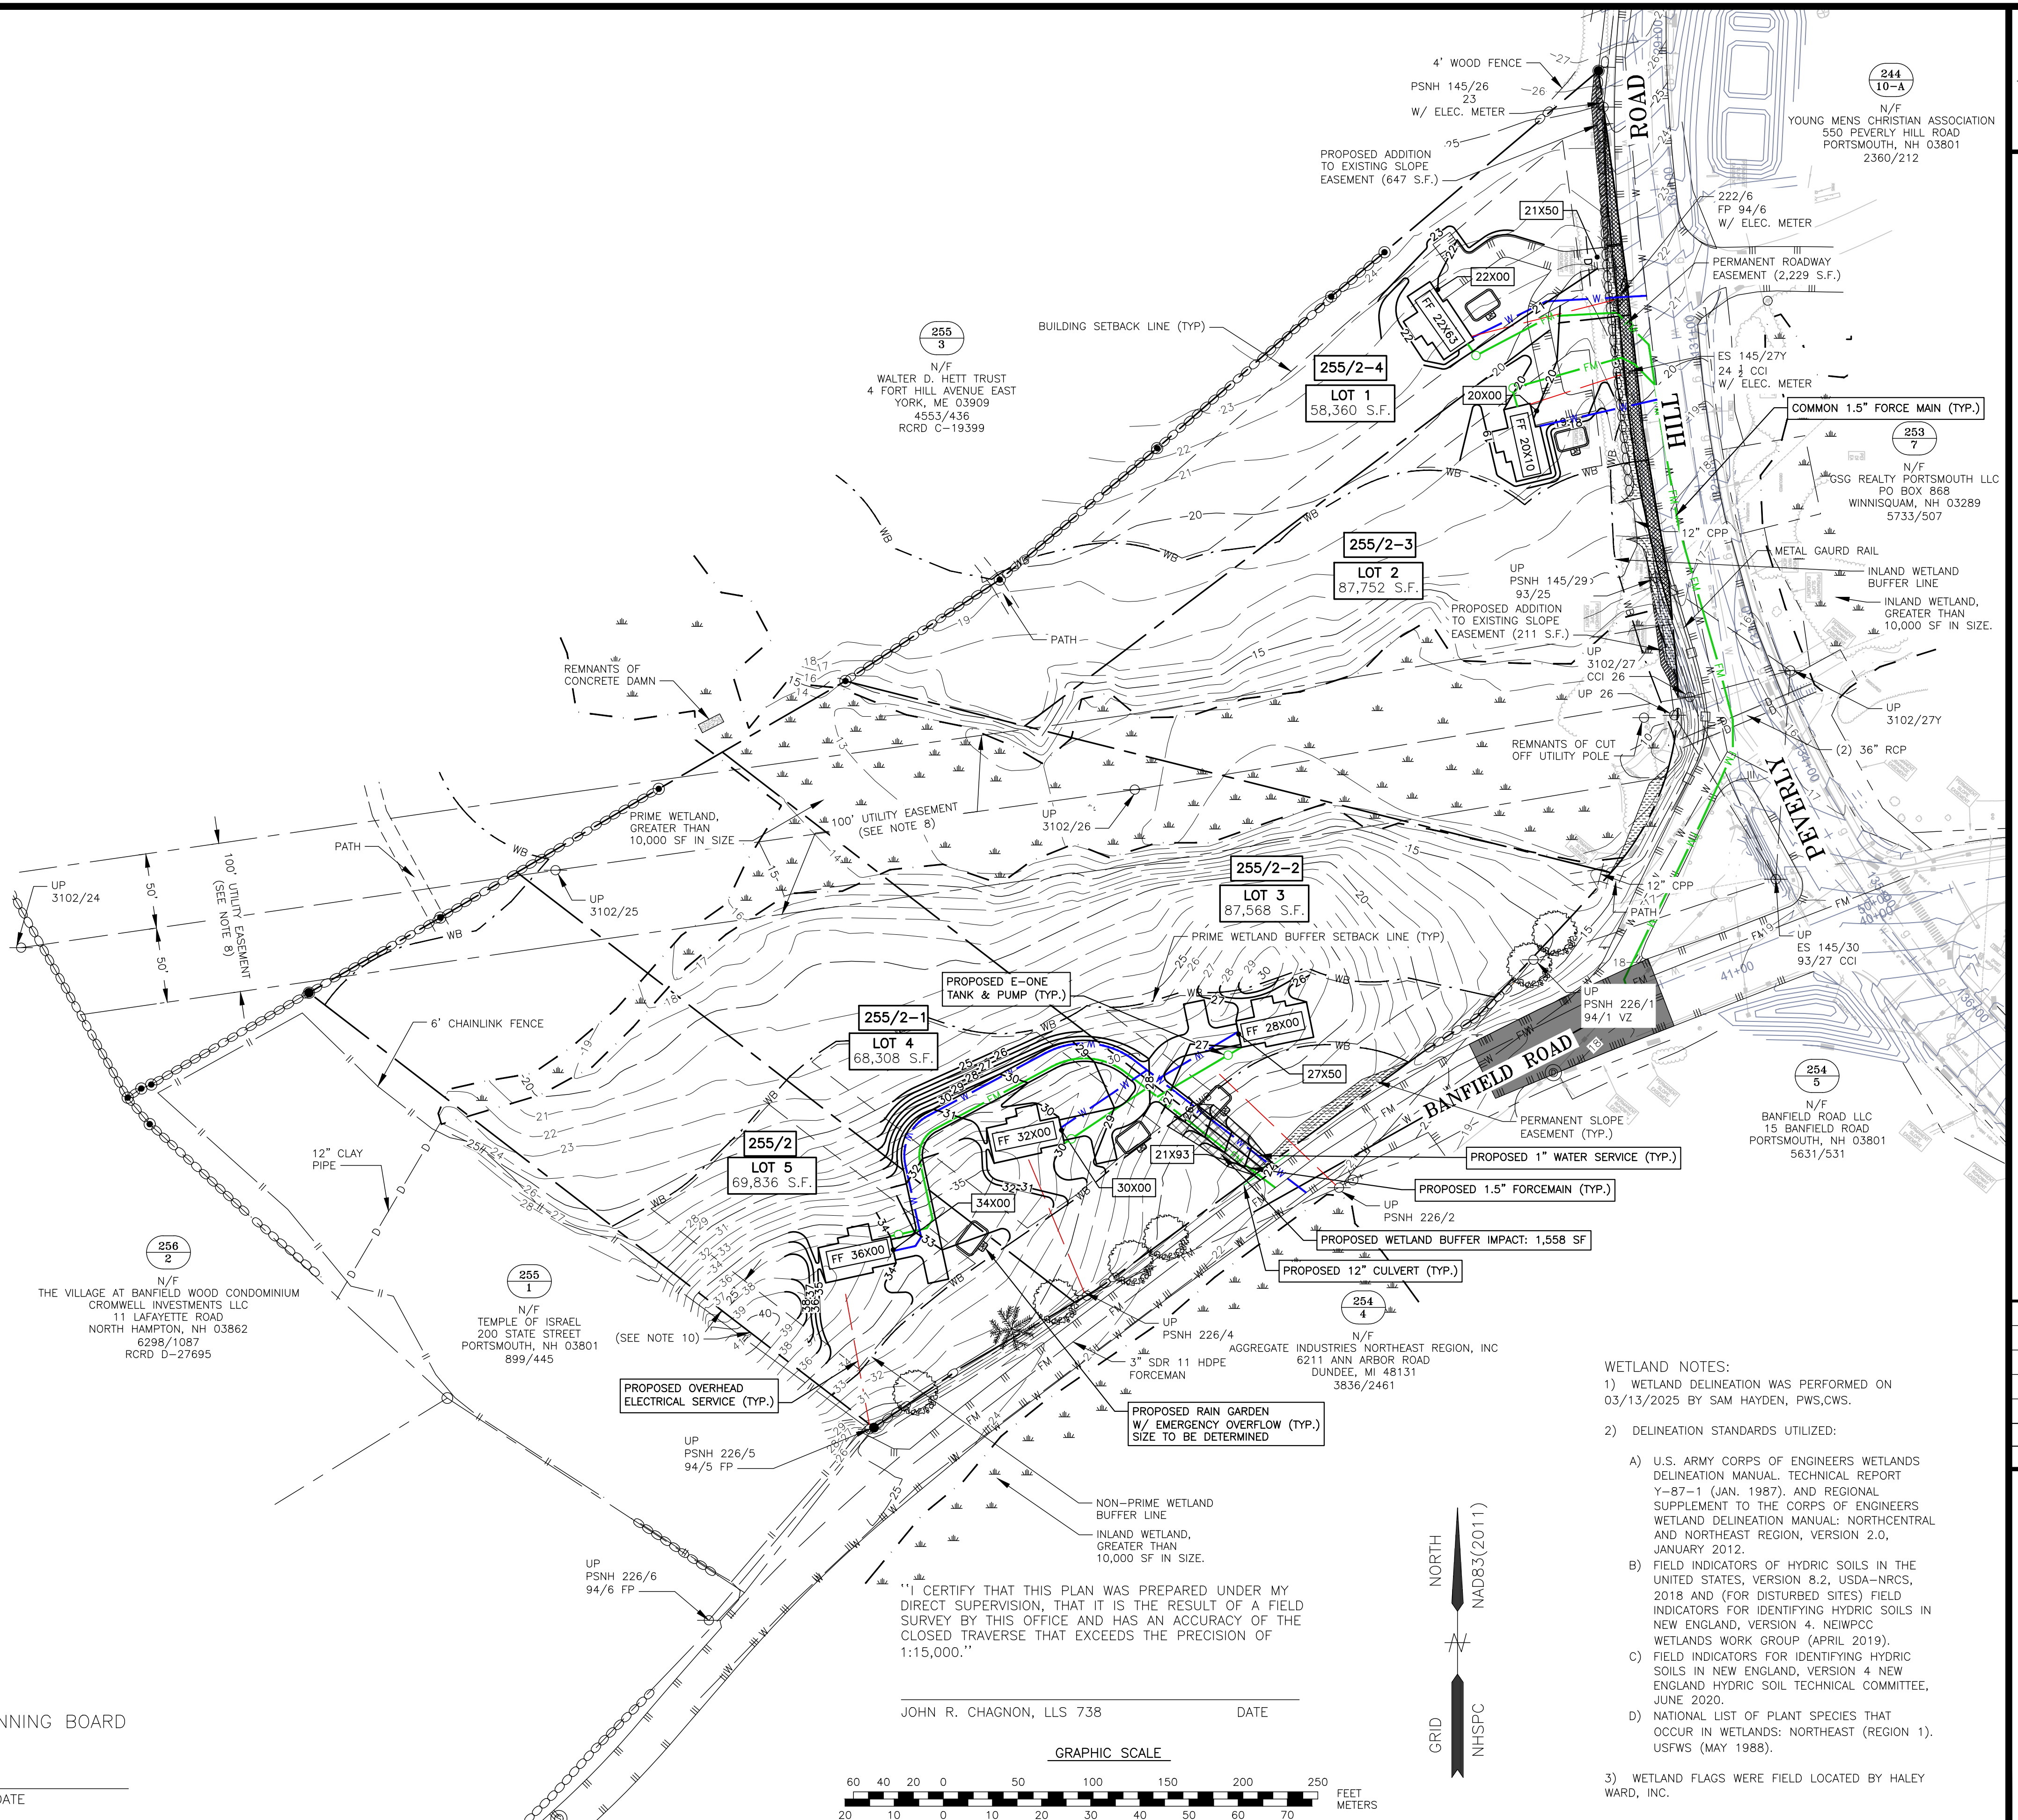

- WETLAND NOTES:
- 1) WETLAND DELINEATION WAS PERFORMED ON 03/13/2025 BY SAM HAYDEN, PWS,CWS.
 - 2) DELINEATION STANDARDS UTILIZED:
 - A) U.S. ARMY CORPS OF ENGINEERS WETLANDS DELINEATION MANUAL, TECHNICAL REPORT Y-87-1 (JAN. 1987). AND REGIONAL SUPPLEMENT TO THE CORPS OF ENGINEERS WETLAND DELINEATION MANUAL: NORTHCENTRAL AND NORTHEAST REGION, VERSION 2.0, JANUARY 2012.
 - B) FIELD INDICATORS OF HYDRIC SOILS IN THE UNITED STATES, VERSION 8.2, USDA-NRCS, 2018 AND (FOR DISTURBED SITES) FIELD INDICATORS FOR IDENTIFYING HYDRIC SOILS IN NEW ENGLAND, VERSION 4, NEWPCC WETLANDS WORK GROUP (APRIL 2019).
 - C) FIELD INDICATORS FOR IDENTIFYING HYDRIC SOILS IN NEW ENGLAND, VERSION 4 NEW ENGLAND HYDRIC SOIL TECHNICAL COMMITTEE, JUNE 2020.
 - D) NATIONAL LIST OF PLANT SPECIES THAT OCCUR IN WETLANDS: NORTHEAST (REGION 1). USFWS (MAY 1988).
 - 3) WETLAND FLAGS WERE FIELD LOCATED BY HALEY WARD, INC.

4	GRADING/WETLAND IMPACTS	6/25/25
3	GRADING/EASEMENTS	5/21/25
2	UTILITY DESIGN	4/23/25
1	LOTS	3/1/25
0	ISSUED FOR COMMENT	2/12/25
NO.	DESCRIPTION	DATE

REVISIONS

GRADING PLAN
TAX MAP 255 - LOT 2

OWNER:
WALTER D. HETT
BANFIELD ROAD &
PEVERLY HILL ROAD
CITY OF PORTSMOUTH
COUNTY OF ROCKINGHAM
STATE OF NEW HAMPSHIRE

SCALE: 1"=60' JANUARY 2025

APPROVED BY THE PORTSMOUTH PLANNING BOARD

CHAIRMAN

DATE

JOHN R. CHAGNON, LLS 738

DATE

GRAPHIC SCALE

