


Addendum E - General Site Plan

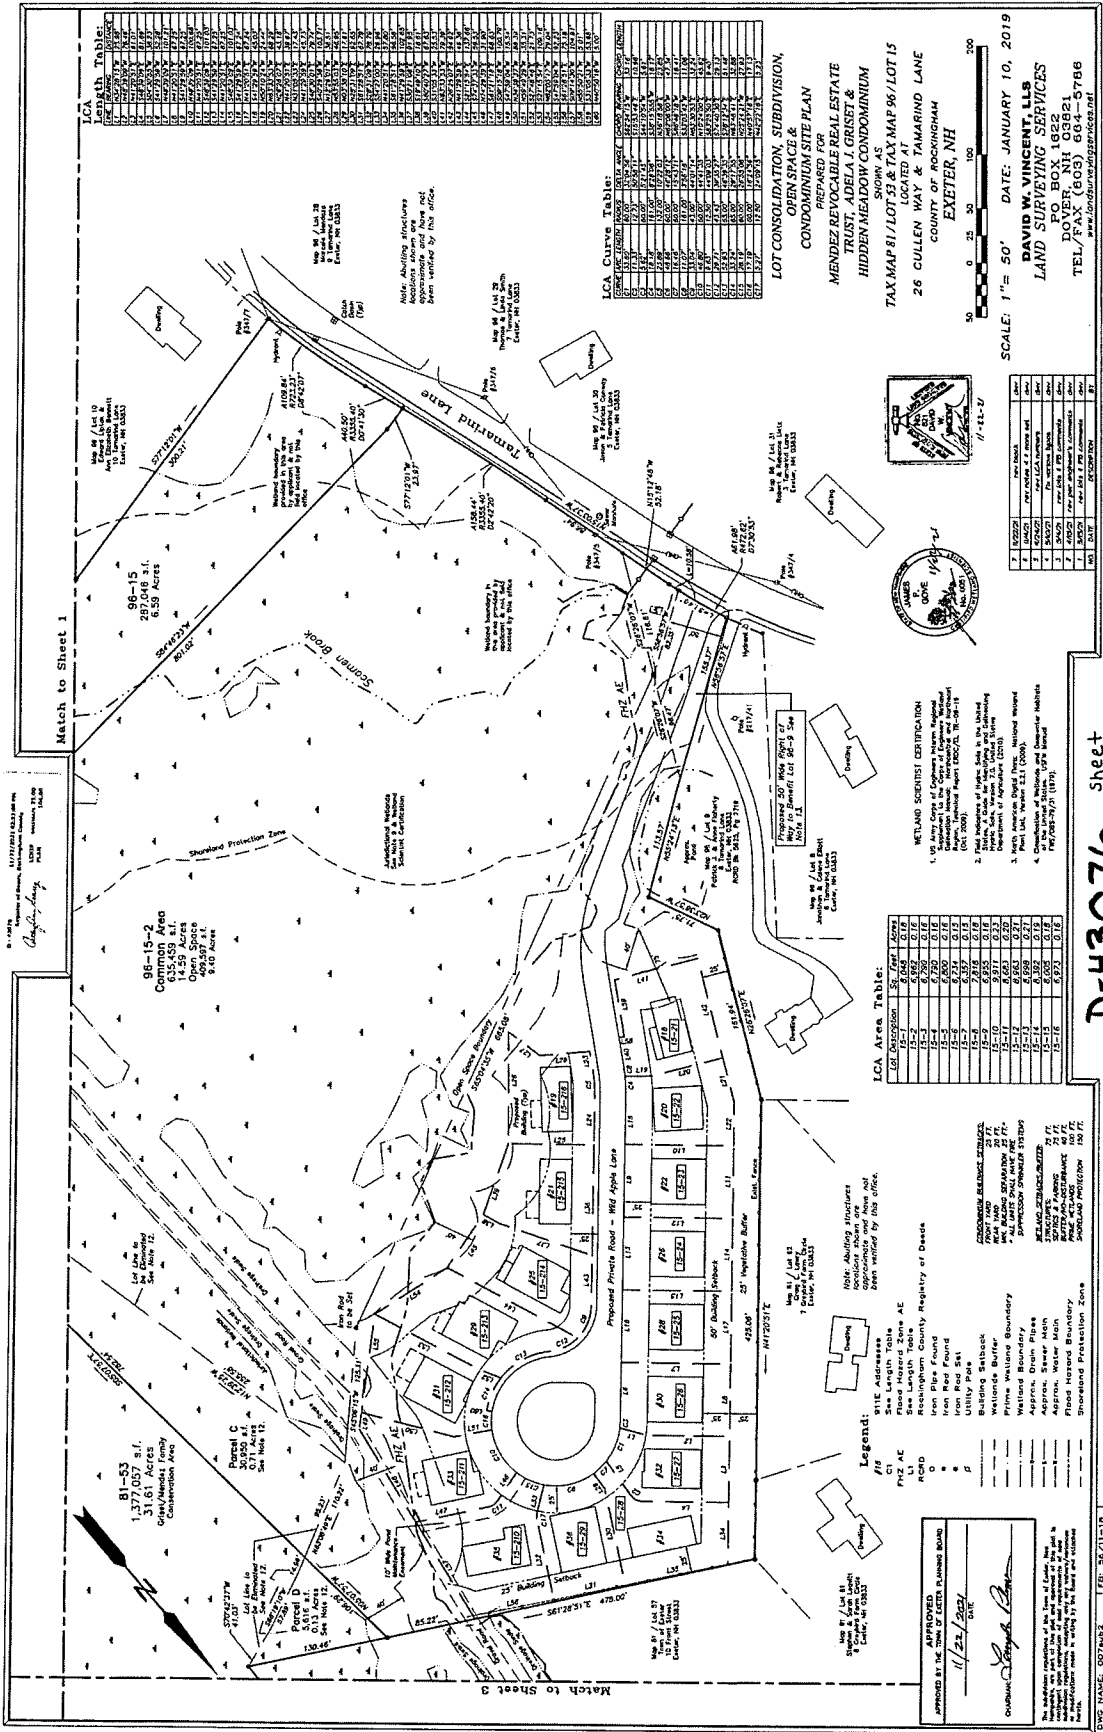

D-43076 sheet 2 of 4

SHEET 2 OF 4 19_007