


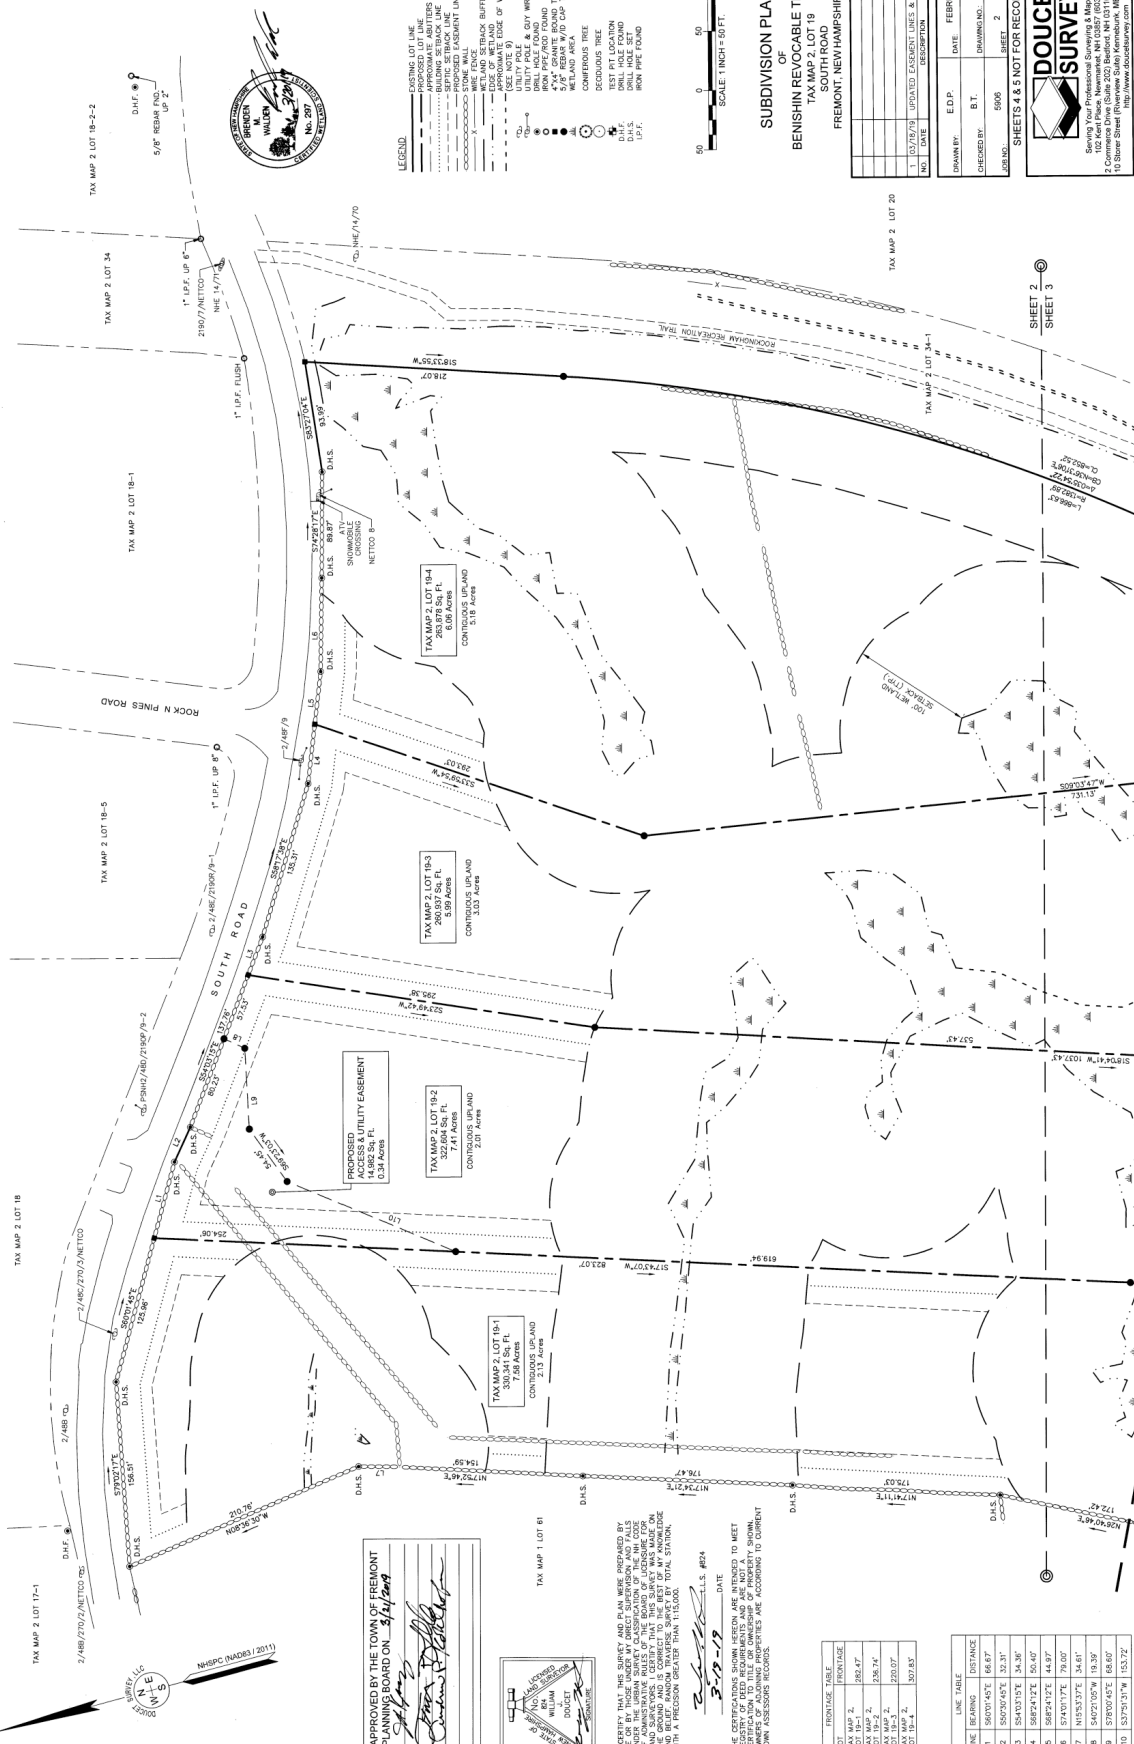

D-41401 sheet 2 of 3

2			
3			




DOUCET
SURVEY

www.doucetsurvey.com

SHEETS 4 & 5 NOT FOR RECORDING

0 - 41401
Register of Deeds, Rockingham County
LCS# PLAT
REGISTERED 25.00
75.00

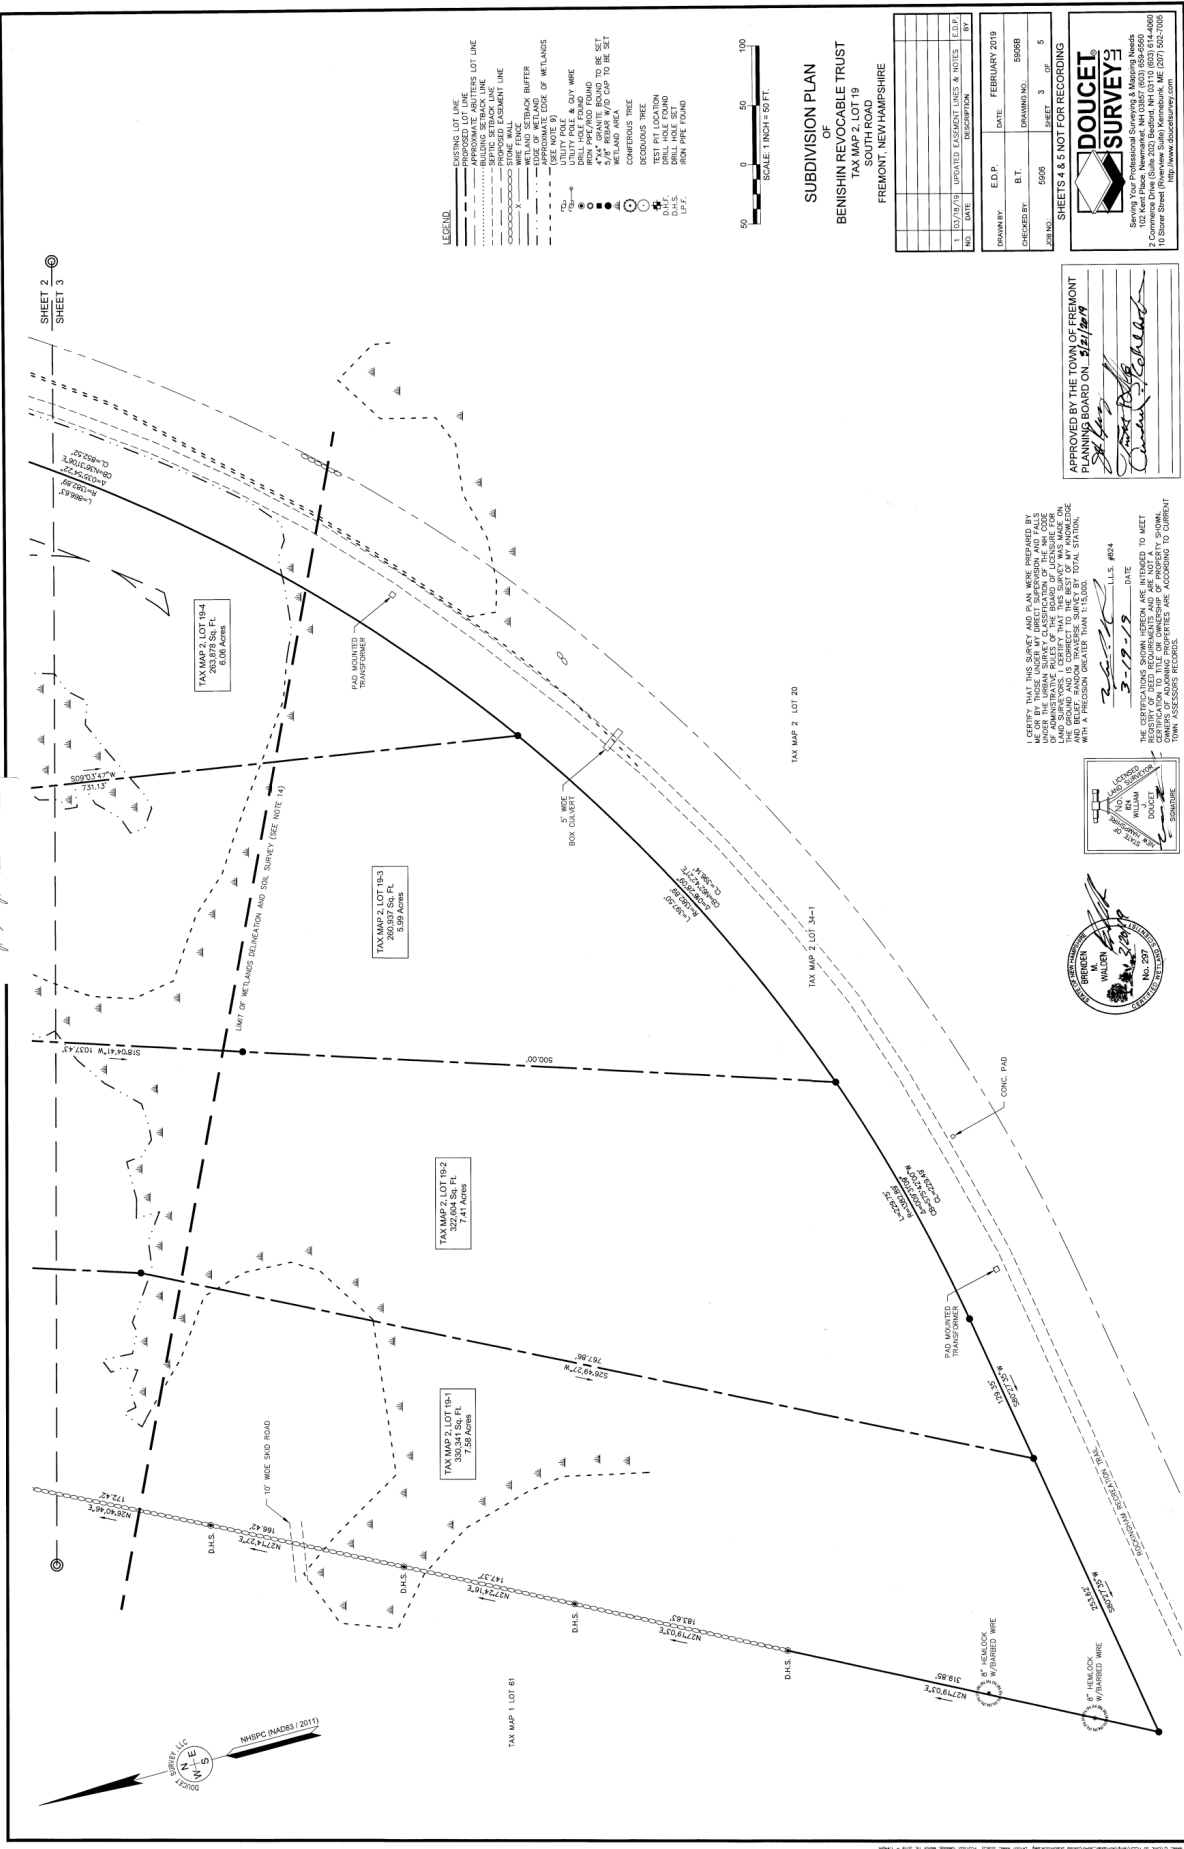

D-41401 sheet 3 of 3